


- HUMUS, THICKNESS 150mm
- SOIL, THICKNESS 850 mm
- GEOTEXTILE
- DRAINAGE LAYER—WATER
- SEALING COMPONENT
- DRAINAGE LAYER—GAS
- LOAD BEARING SURFACE

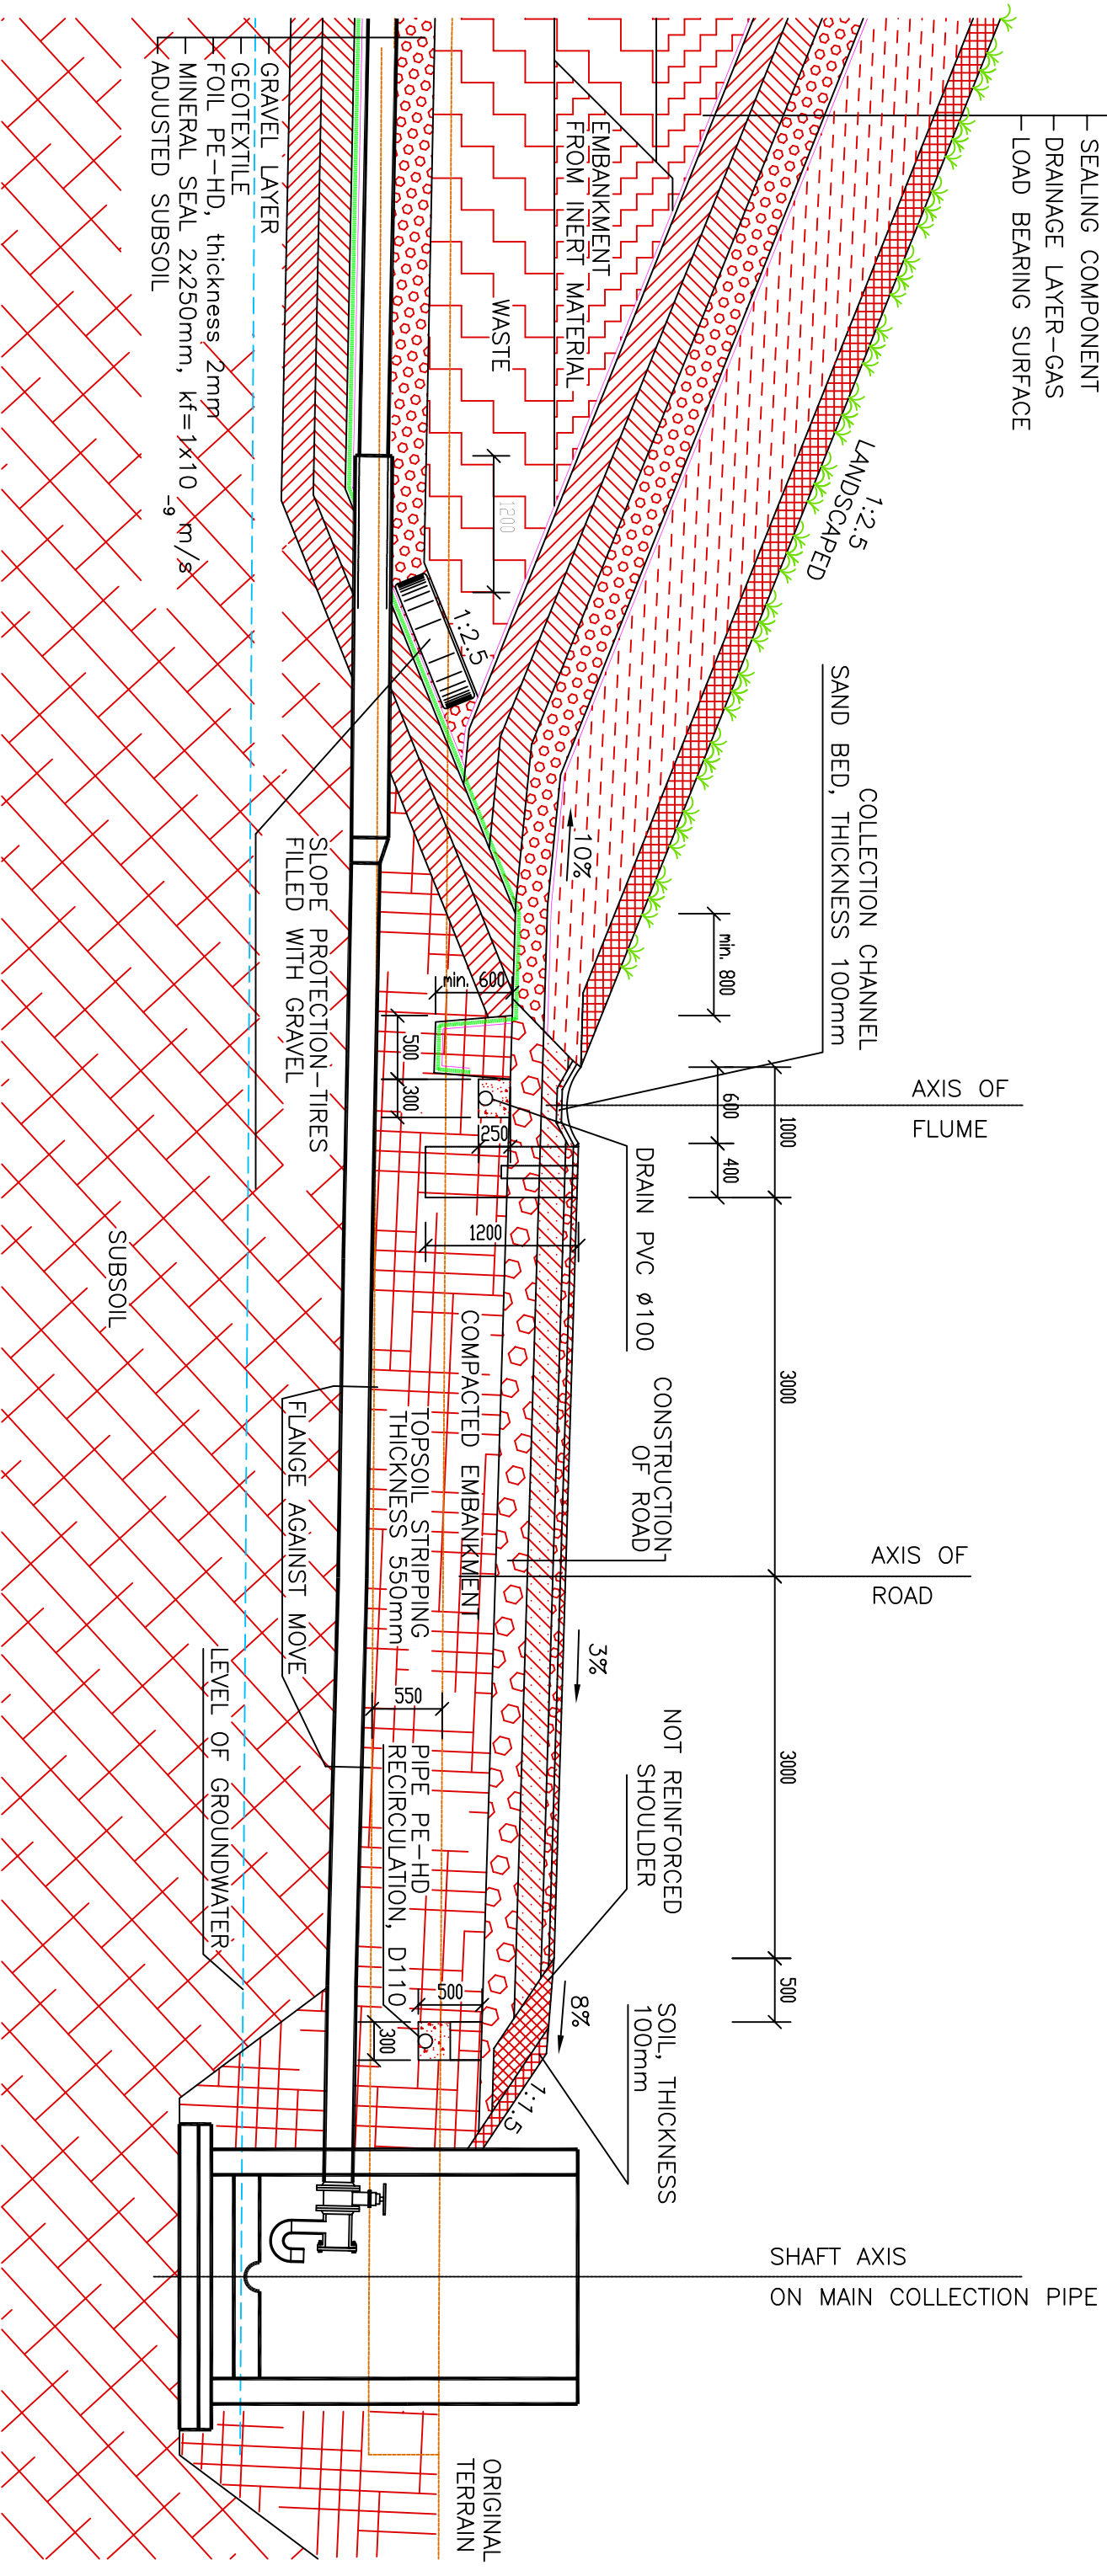

M 1:50

MUNICIPAL WASTE DUMP ARAD SO 14 - LANDFILL BODY RECLAMATION MODEL SECTION OF LANDFILL TOE OF SLOPE No. 1