


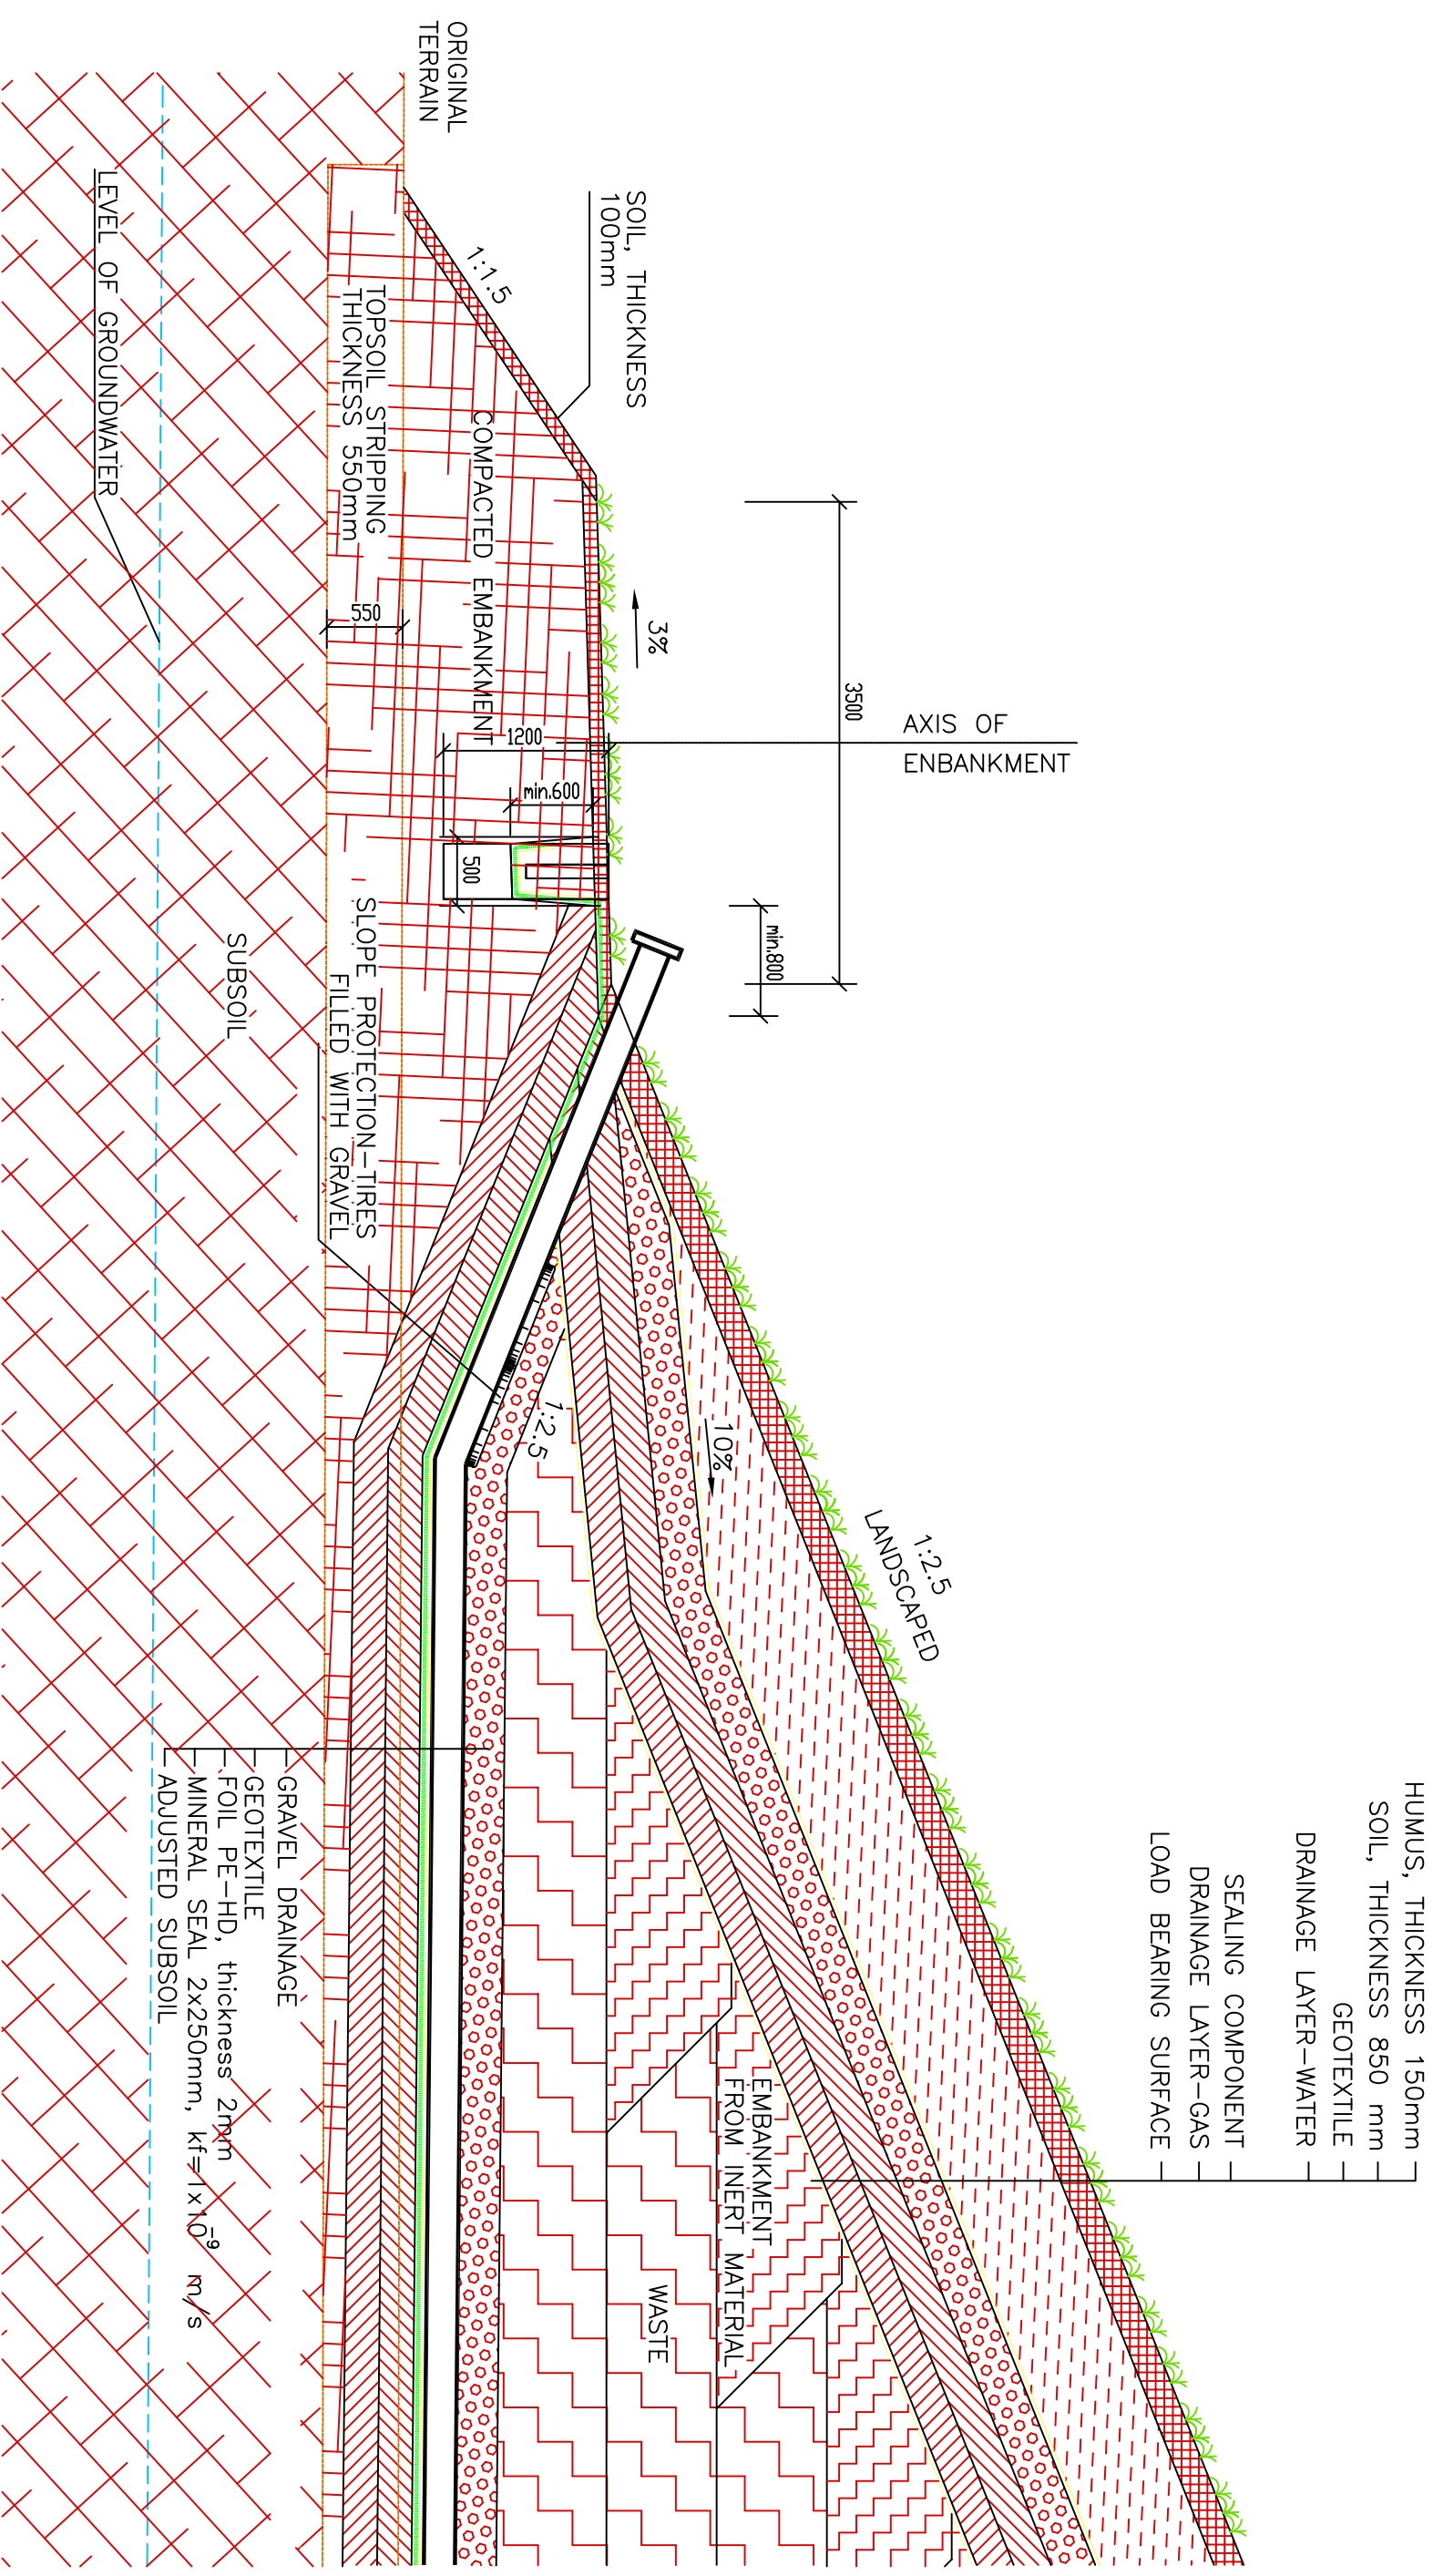

M 1:50

MUNICIPAL WASTE DUMP ARAD

SO 14 - LANDFILL BODY RECLAMATION

MODEL SECTION OF LANDFILL TOE OF SLOPE No. 2