



DETAIL OF GAS WELL SLOPE


SECTION A1-A1
SCALE 1:50

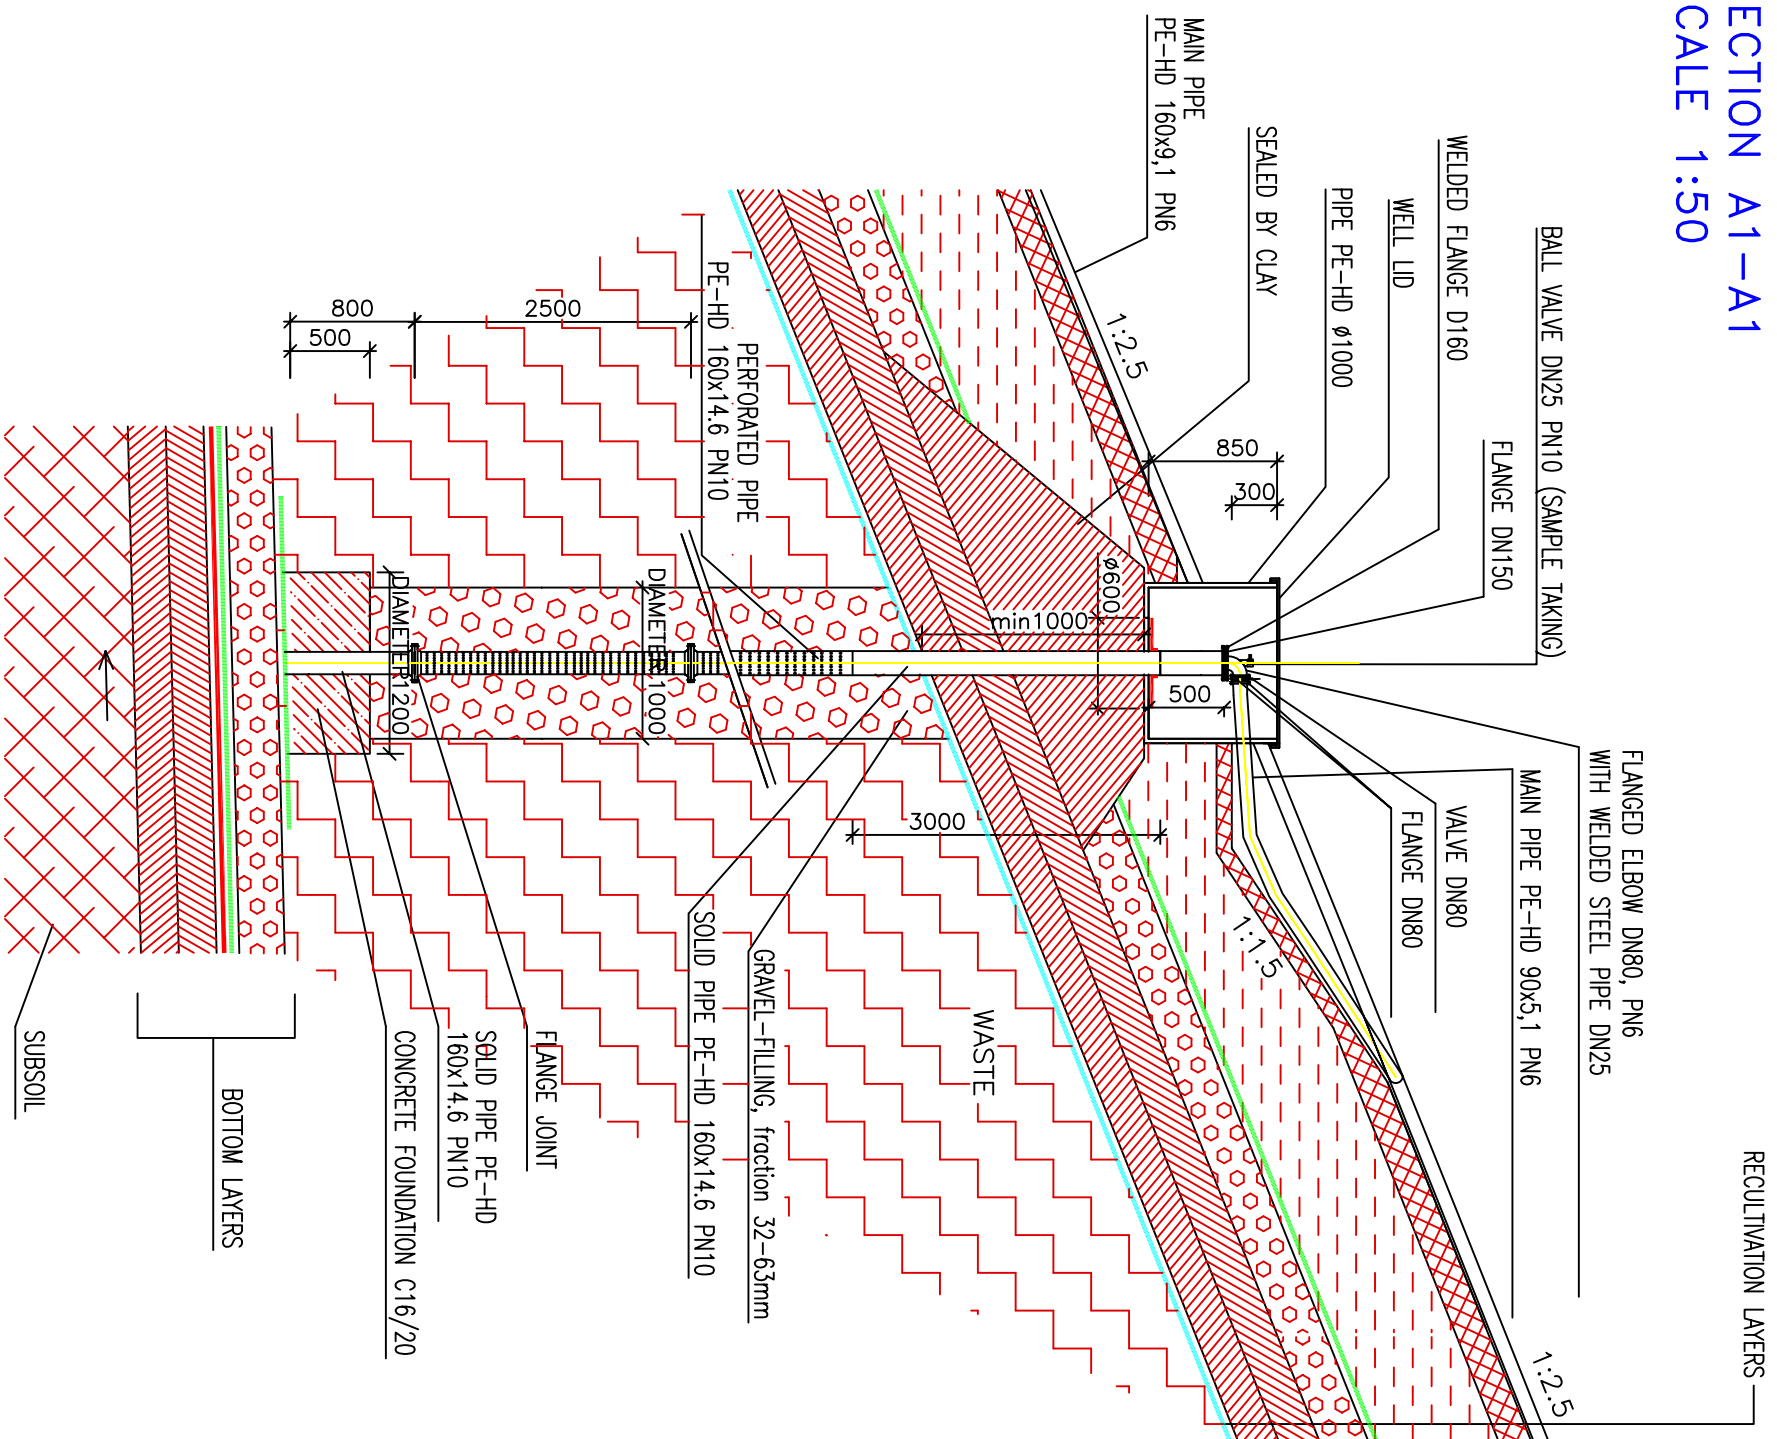

GROUND PLAN
SCALE 1:100

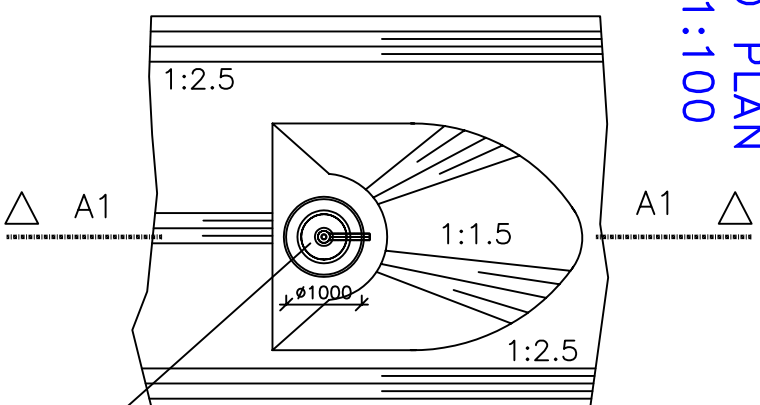


GROUND PLAN
SCALE 1:100

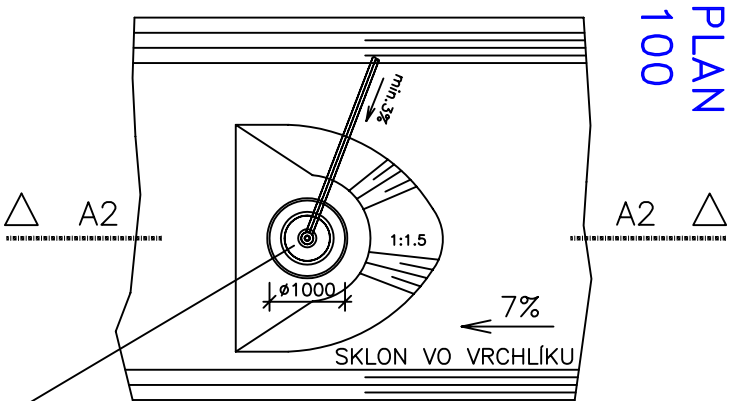

HILLTOP

SECTION A2-A2
SCALE 1:50

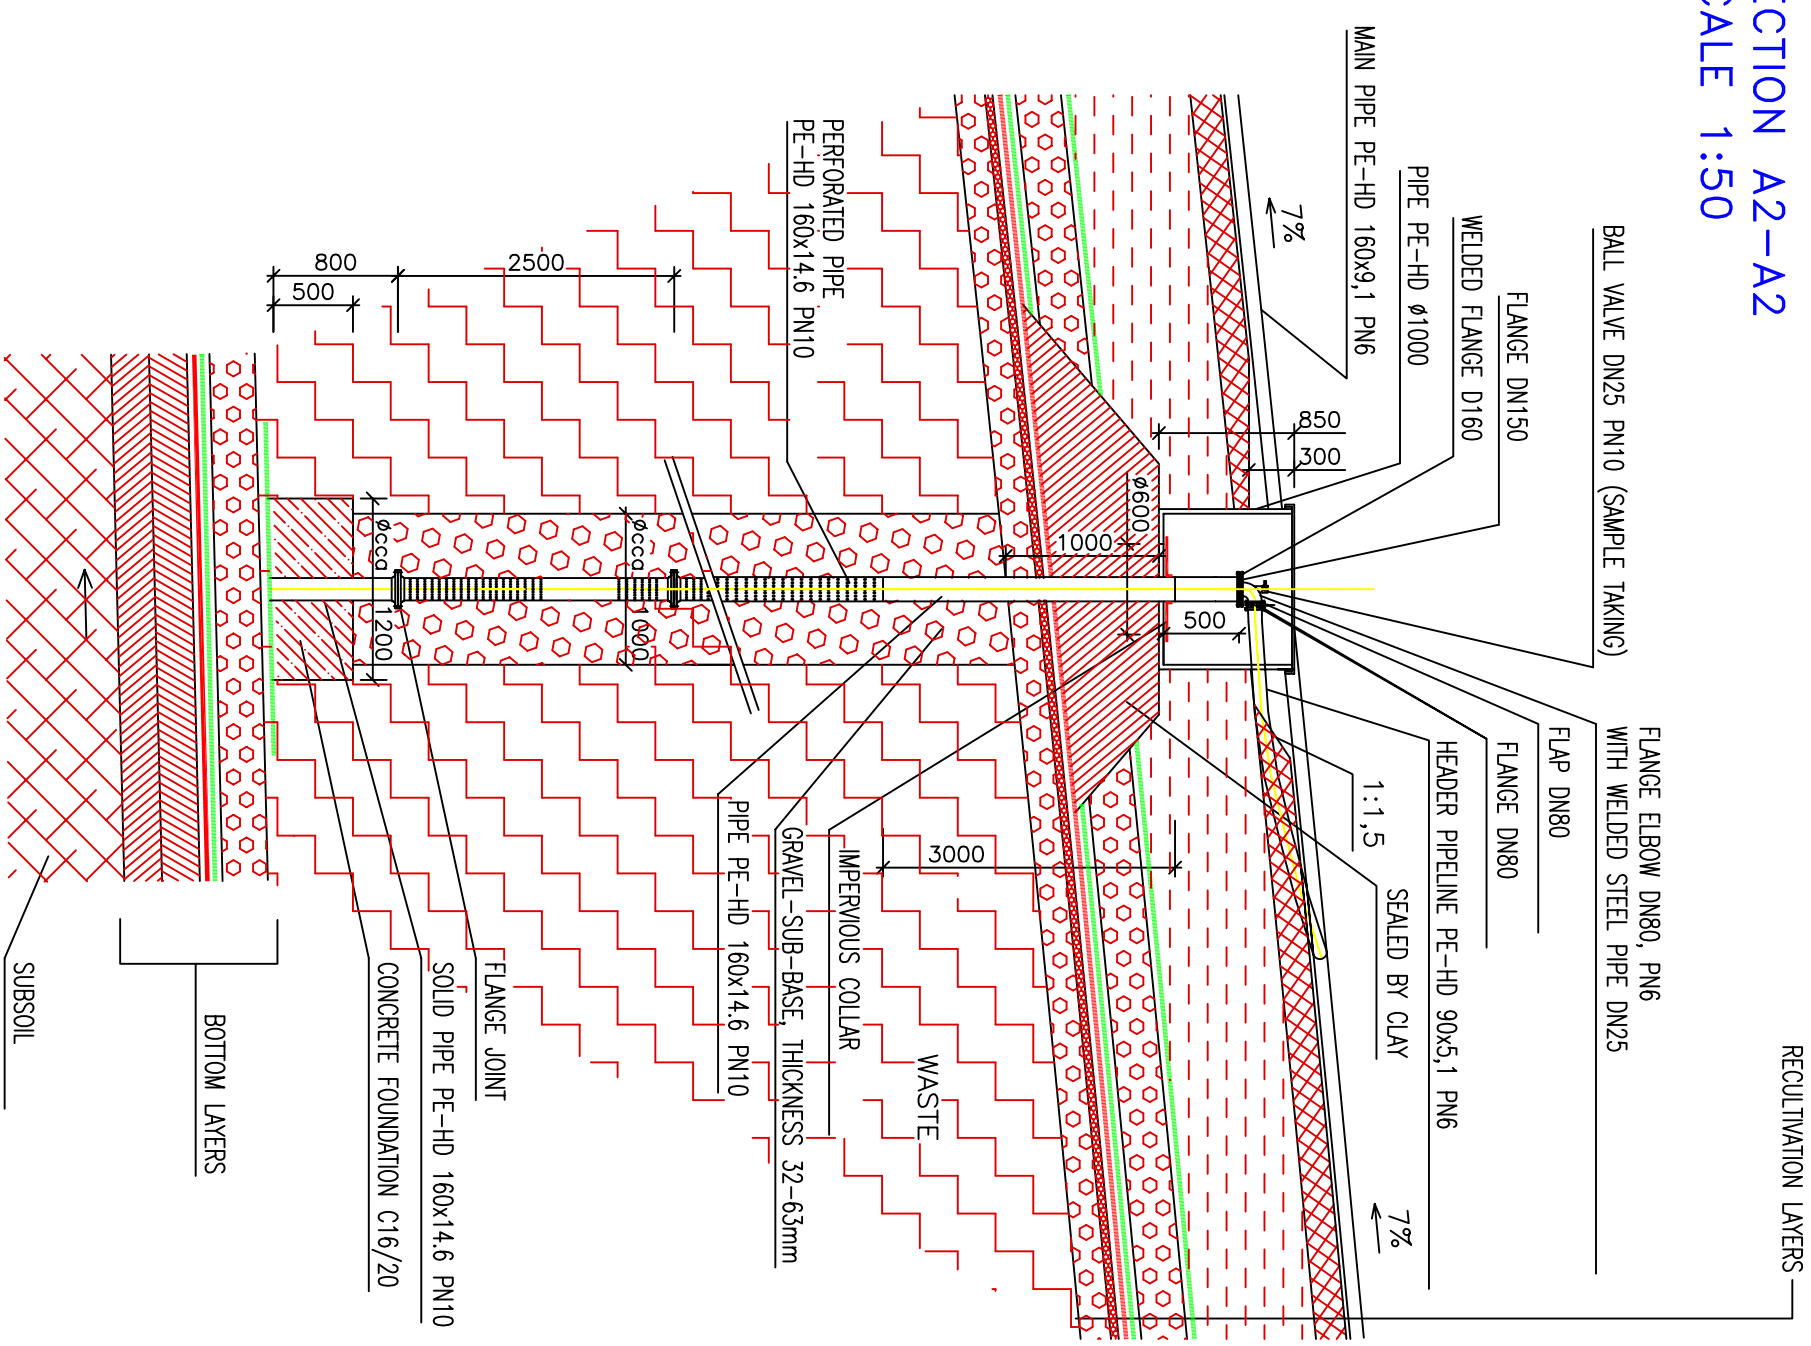

MUNICIPAL WASTE DUMP ARAD
SO 15 - WASTE DUMP DEGASING
DETAIL OF GAS WELL (UPPER OFFTAKE)
SCALE 1:50

