



INFILTRATION SHAFT – SECTION  
SCALE 1:50

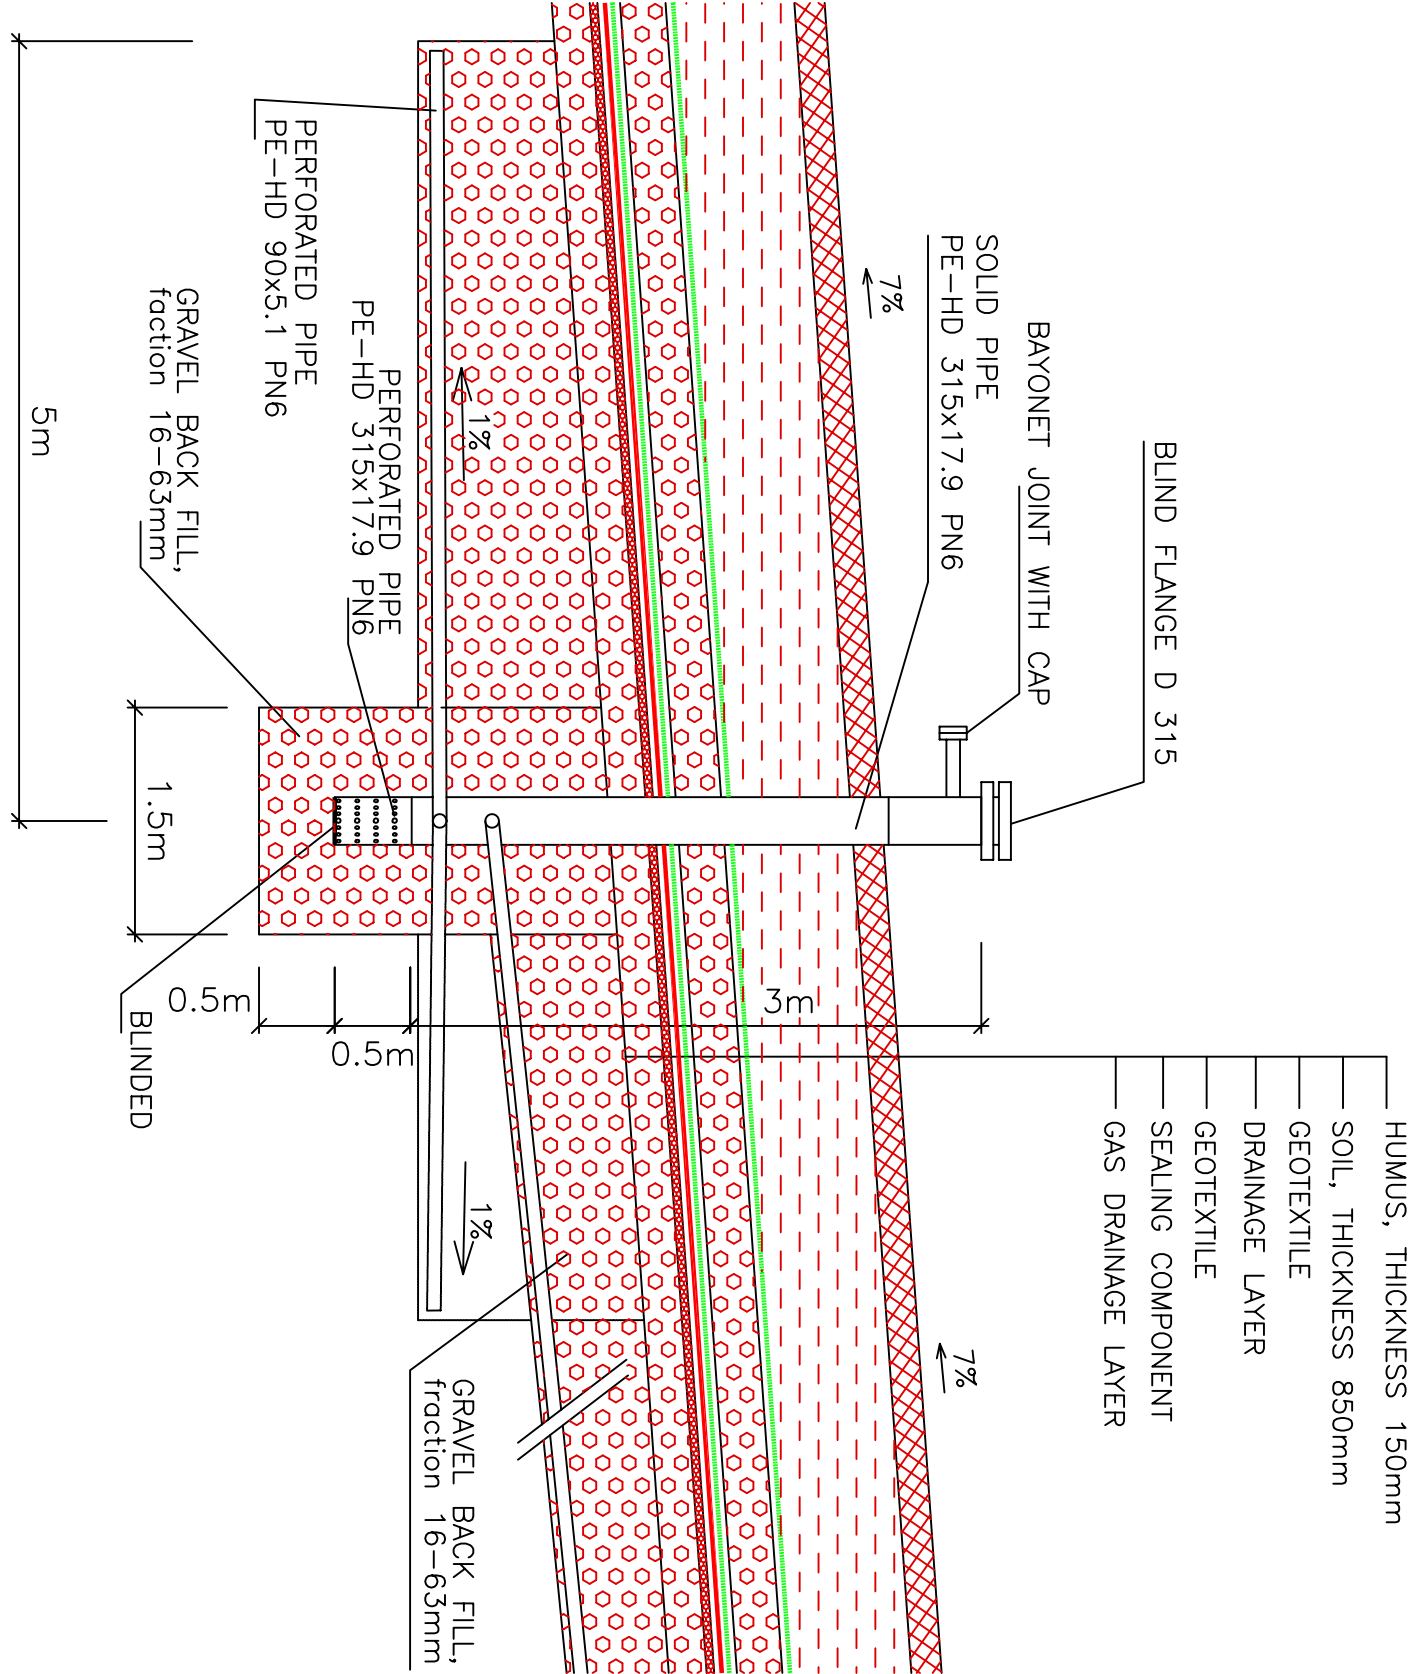

INFILTRATION SHAFT – LAYOUT SCHEME  
SCALE 1:100

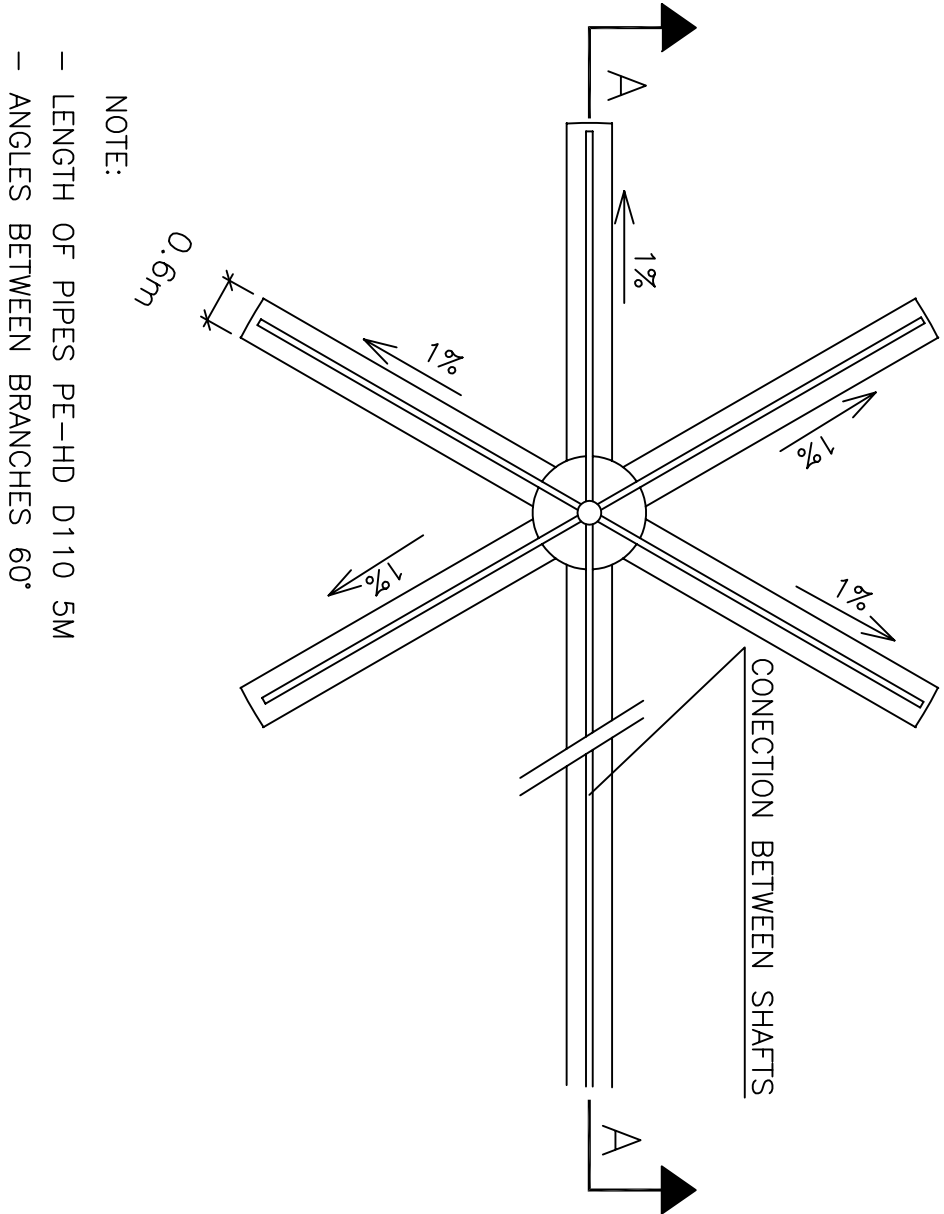

SCALE 1:50,1:100  
MUNICIPAL WASTE DUMP ARAD  
SO 14 - LANDFILL BODY RECLAMATION  
MODEL CROSS SECTION OF THE INFILTRATION SHAFT