


CROSS SECTION 15d

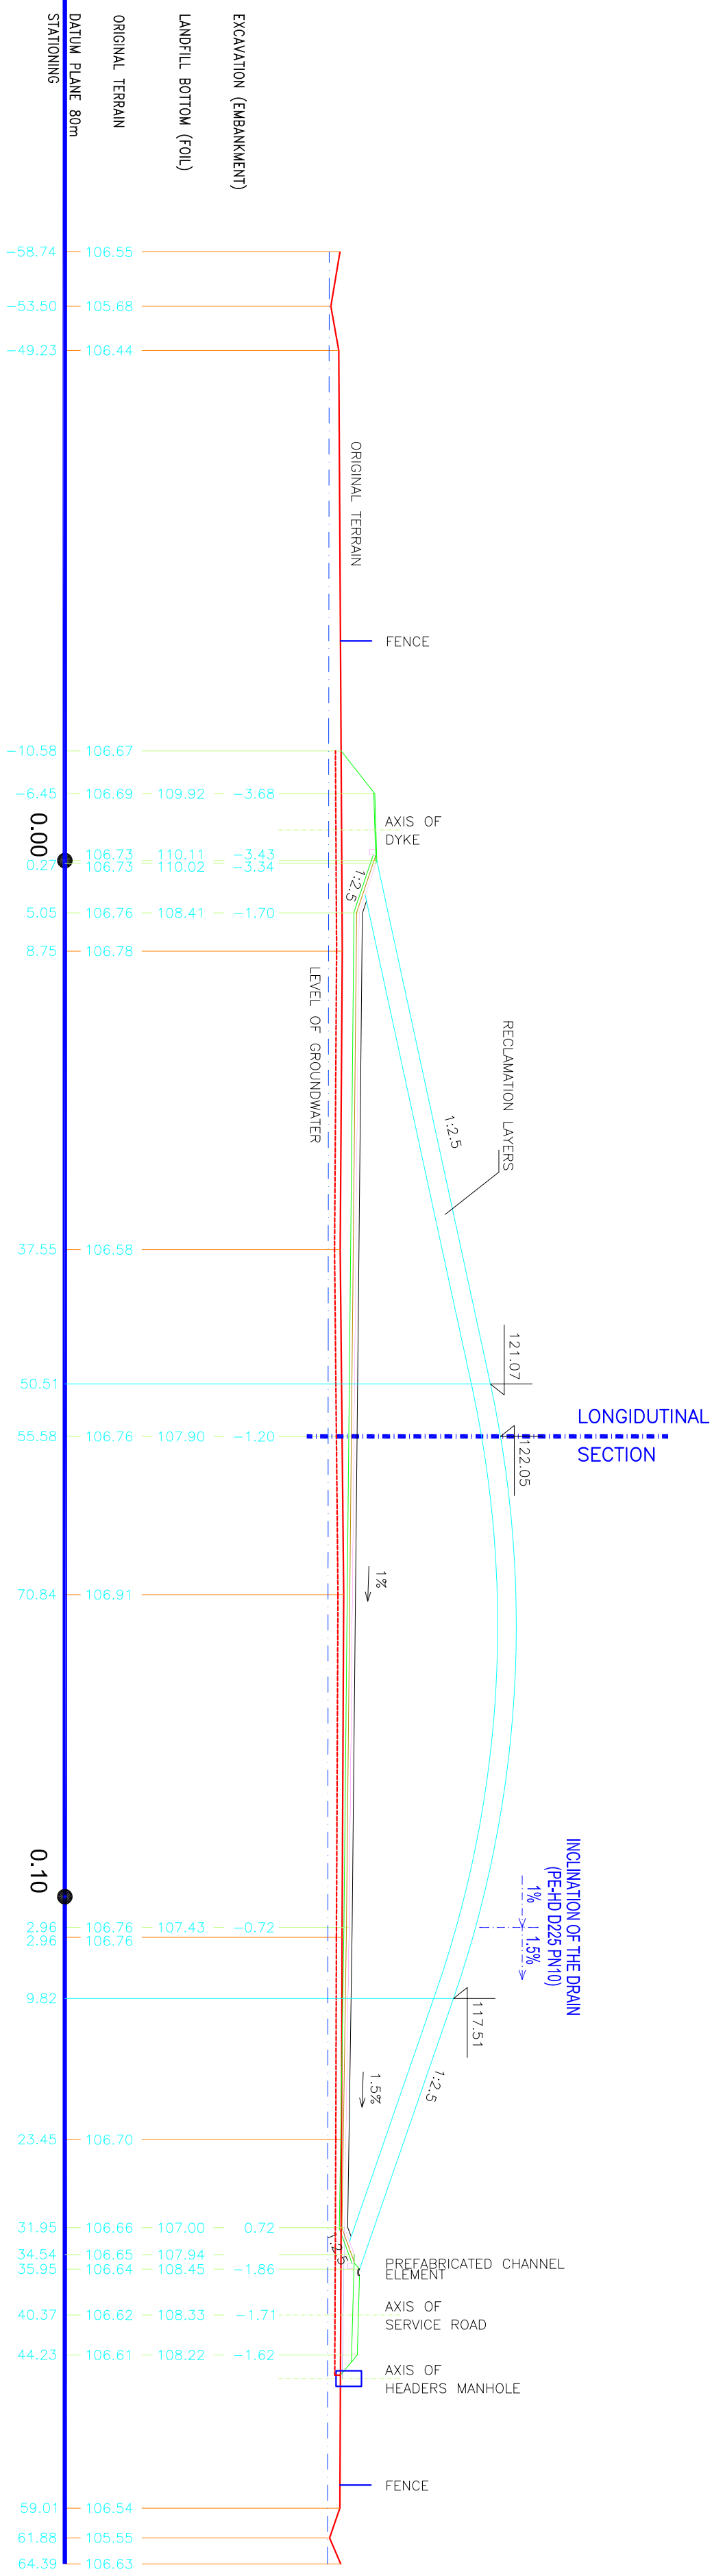

SCALE 1:500

MUNICIPAL WASTE DUMP ARAD
SO 14 - LANDFILL BODY RECLAMATION
CROSS SECTIONS 12d, 15d

NOTE:
HEIGHTS OF EMBANKMENTS AND EXCAVATIONS ARE CALCULATED
AFTER TOPSOIL REMOVAL (550mm)

CROSS SECTION 12d

