



SCALE 1:500

CROSS SECTION 10d

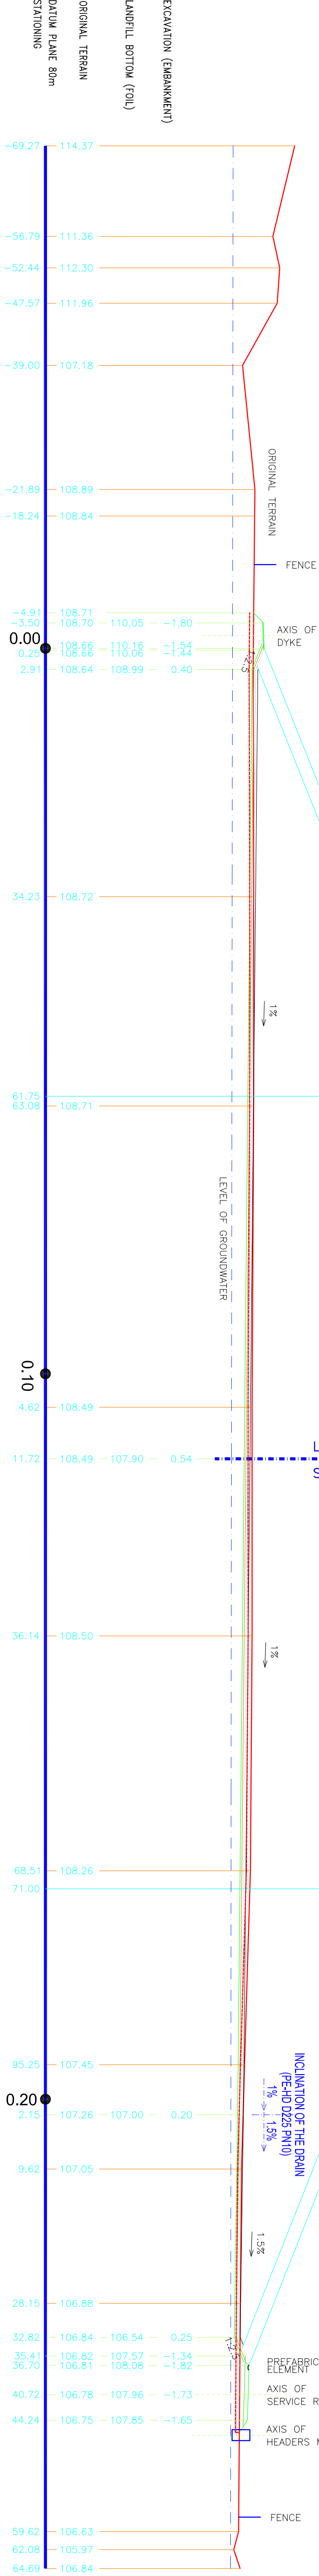

CROSS SECTION 7d

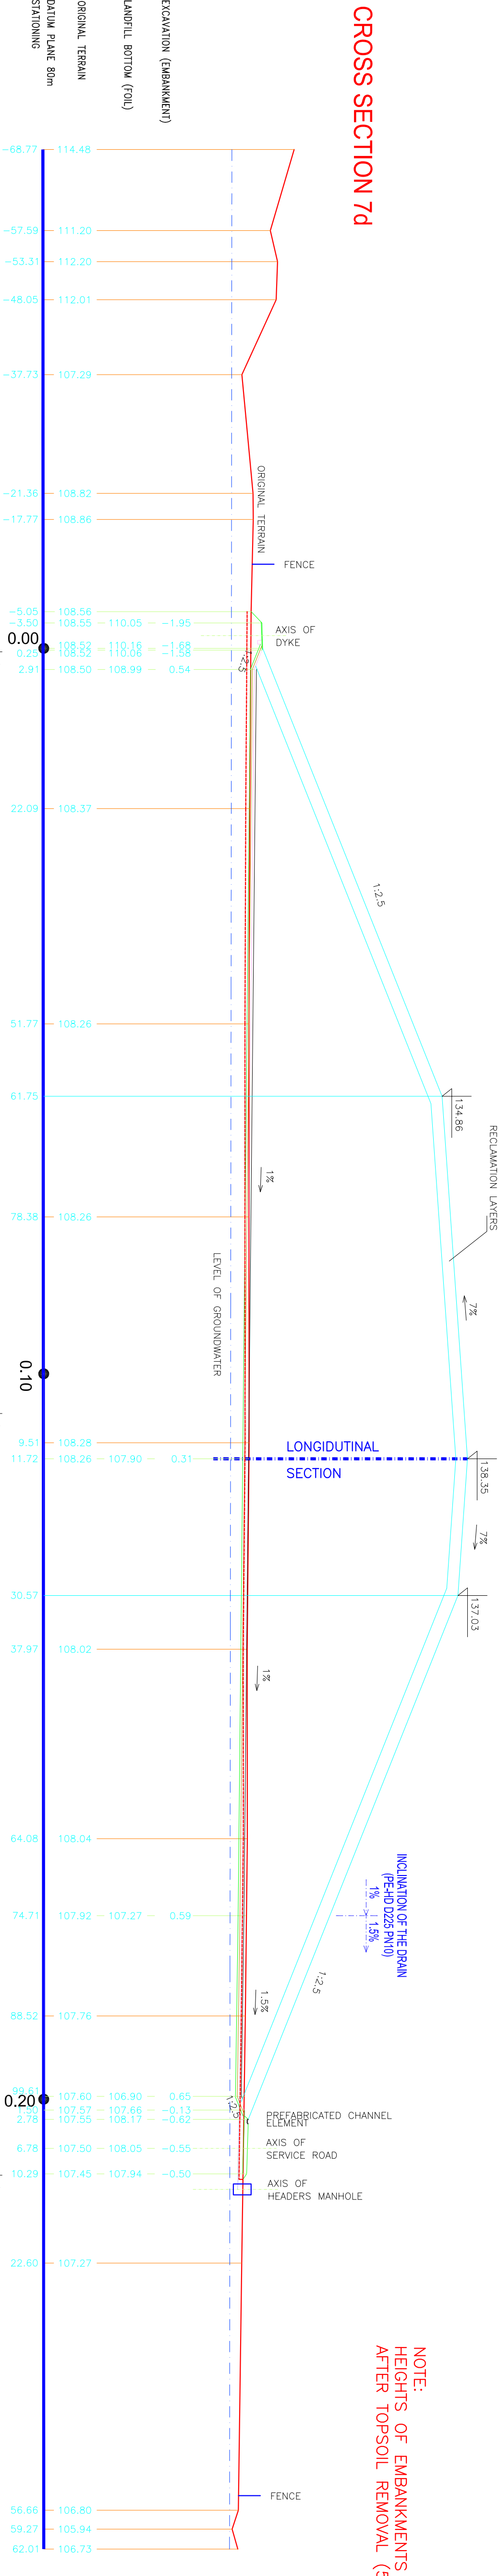

NOTE:
HEIGHTS OF EMBANKMENTS AND EXCAVATIONS ARE CALCULATED
AFTER TOPSOIL REMOVAL (550mm)