



SCALE 1:500

MUNICIPAL WASTE DUMP ARAD
SO 14 - LANDFILL BODY RECLAMATION
CROSS SECTIONS 3d, 4d

CROSS SECTION 4d

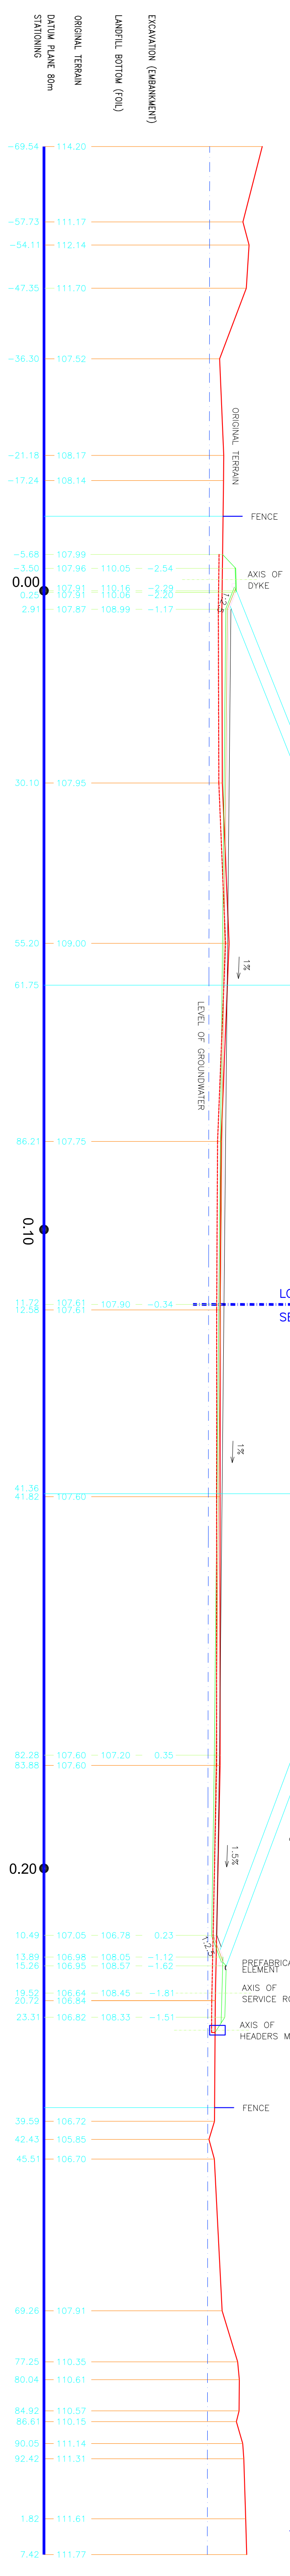

CROSS SECTION 3d

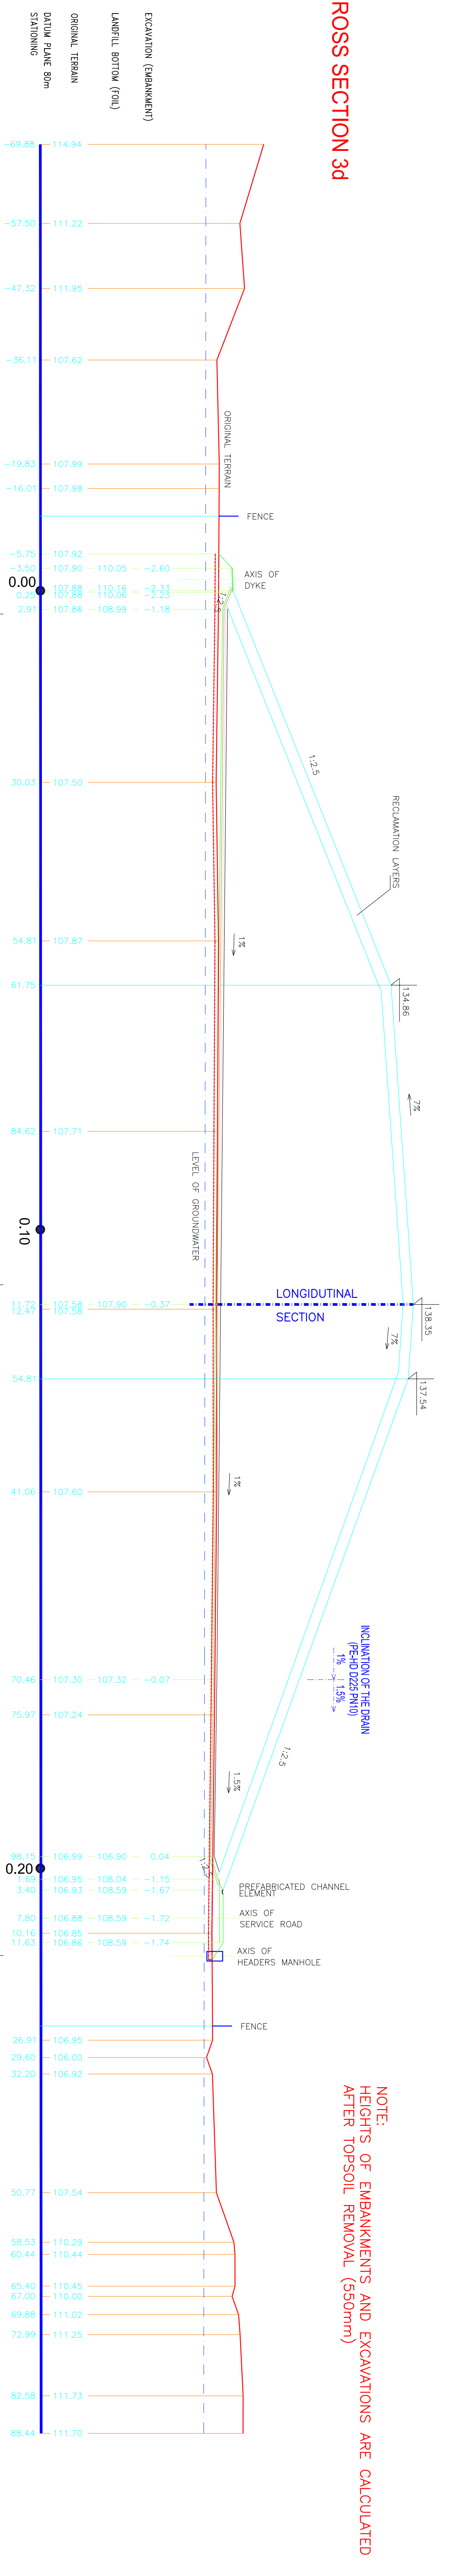

NOTE:
HEIGHTS OF EMBANKMENTS AND EXCAVATIONS ARE CALCULATED
AFTER TOPSOIL REMOVAL (550mm)