



CROSS SECTION 2d

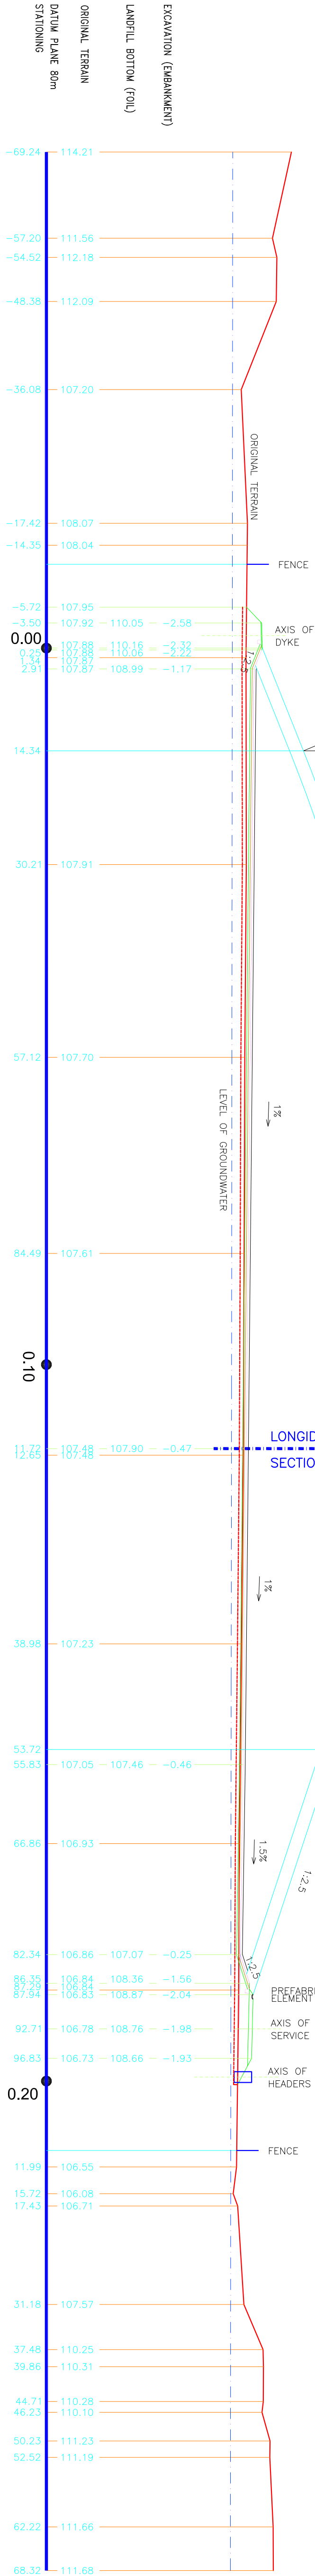

NOTE:
HEIGHTS OF EMBANKMENTS AND EXCAVATIONS ARE CALCULATED
AFTER TOPSOIL REMOVAL (550mm)

CROSS SECTION 1d

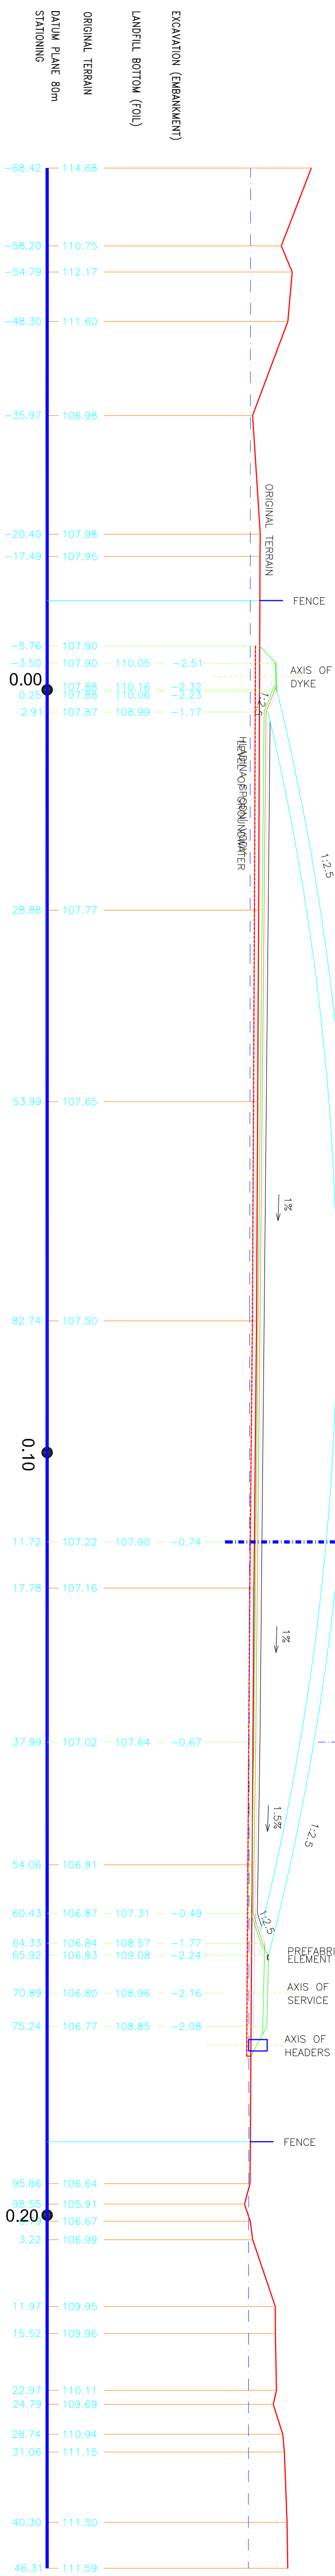

SCALE 1:500

MUNICIPAL WASTE DUMP ARAD
SO 14 - LANDFILL BODY RECLAMATION
CROSS SECTIONS 1d, 2d