



MUNICIPAL WASTE DUMP ARAD
SO 14 - LANDFILL BODY RECLAMATION
CROSS SECTIONS 1s,2s,3s


CROSS SECTION 3s

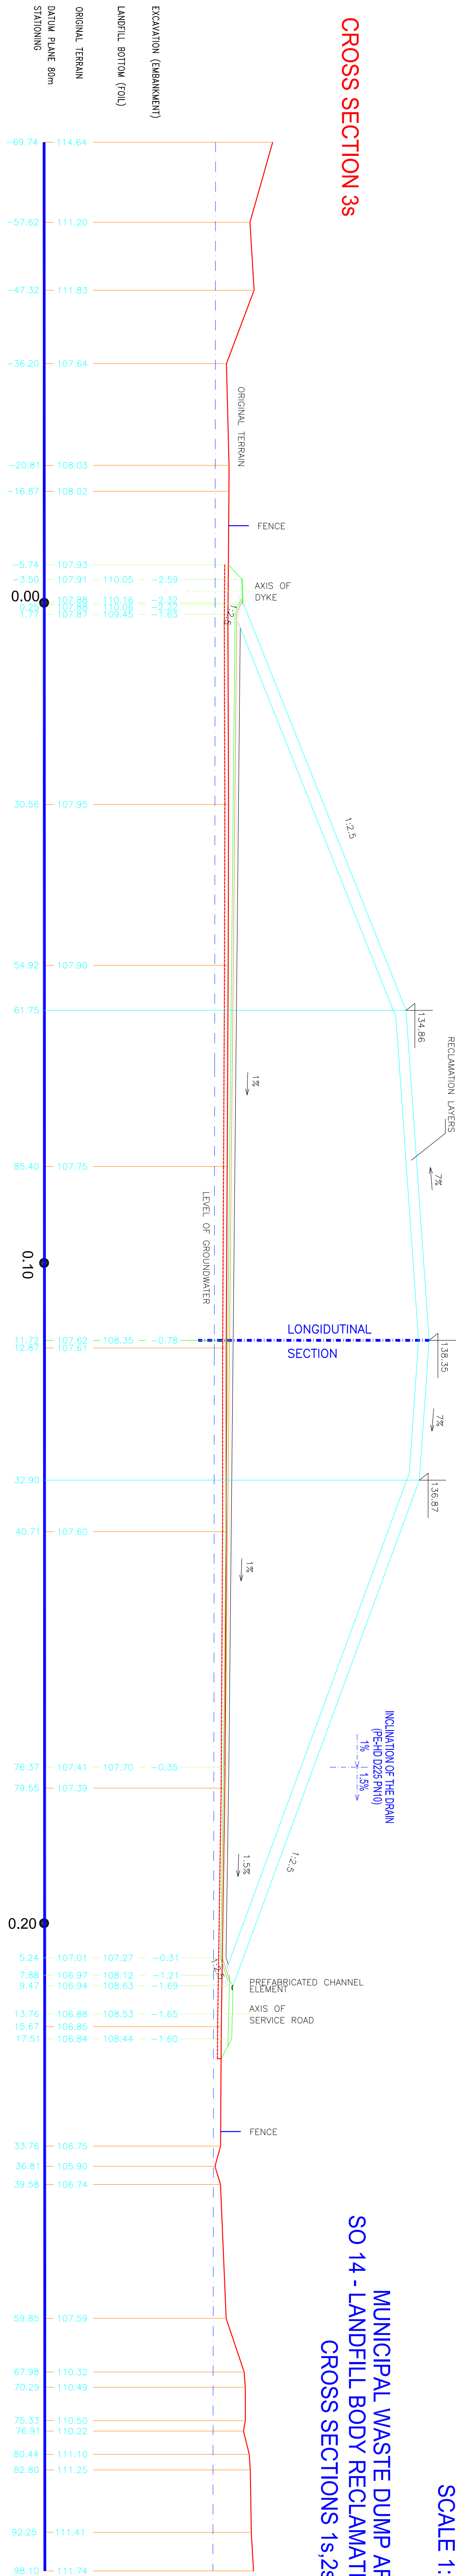

CROSS SECTION 2s

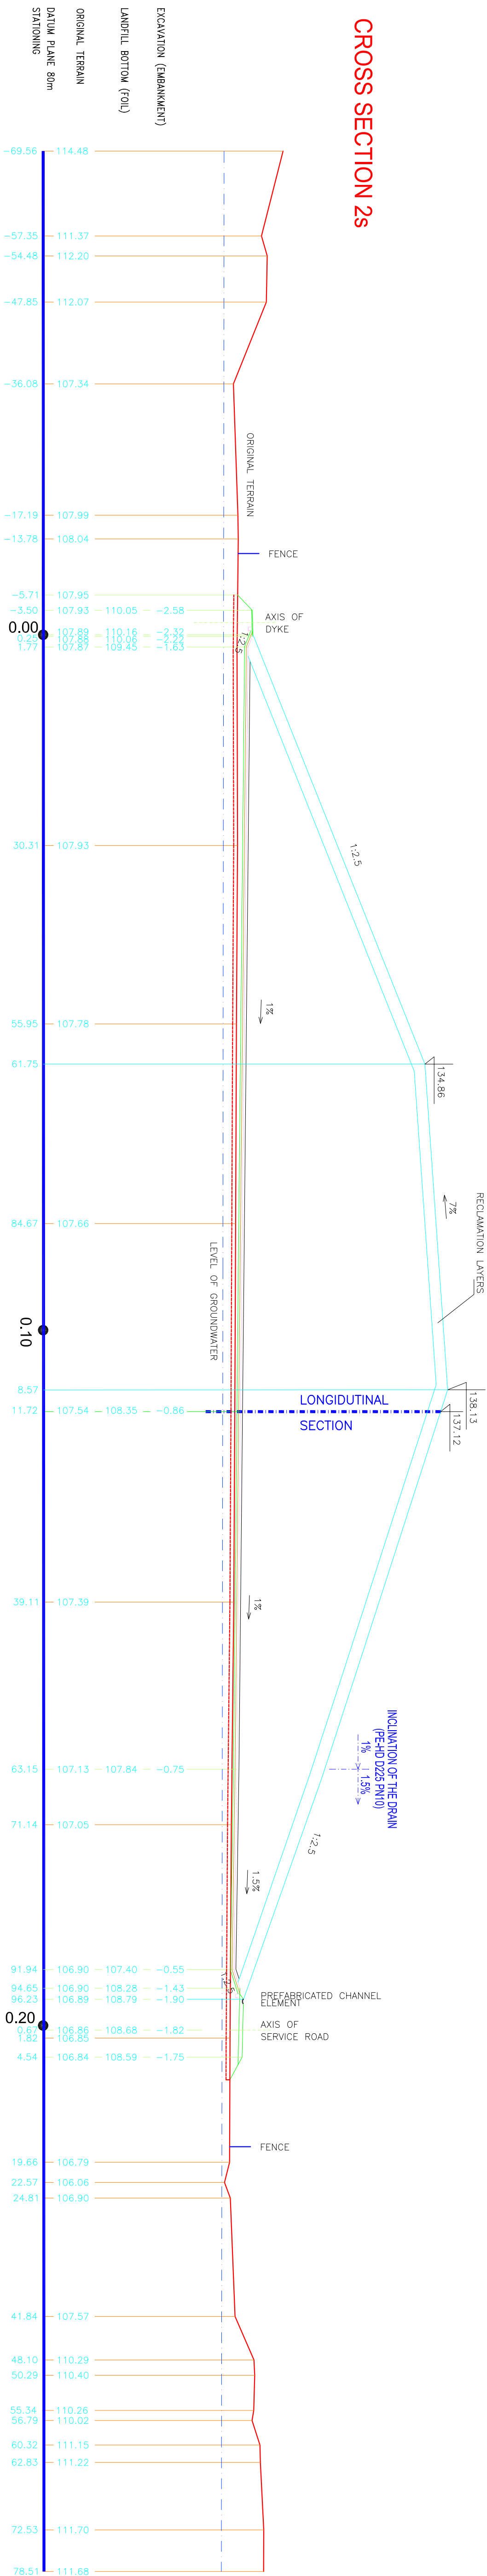

CROSS SECTION 1s

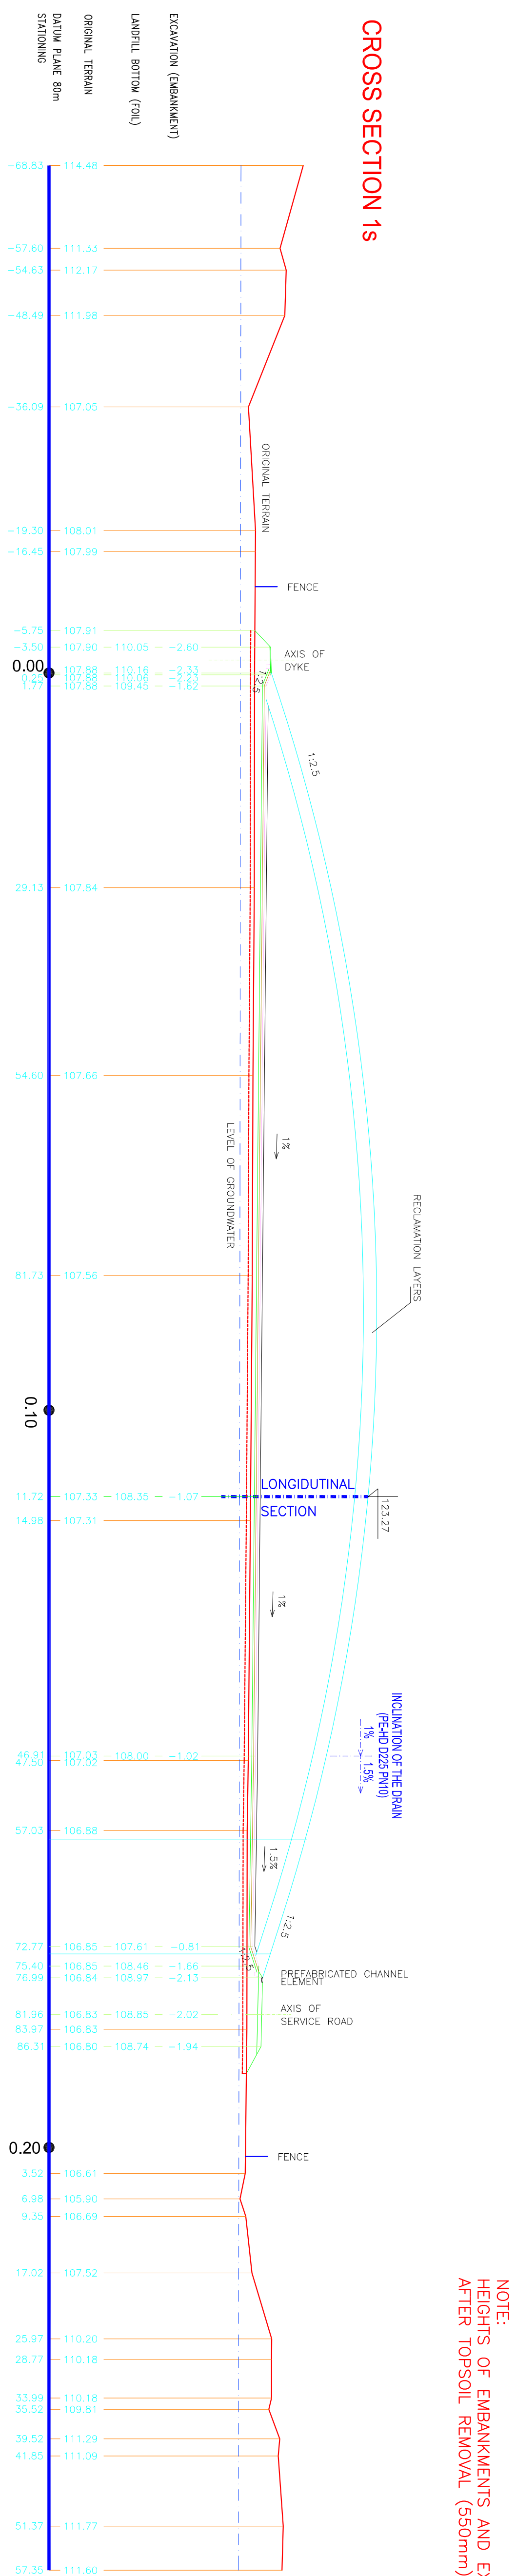

NOTE:
HEIGHTS OF EMBANKMENTS AND EXCAVATIONS ARE CALCULATED
AFTER TOPSOIL REMOVAL (550mm)