


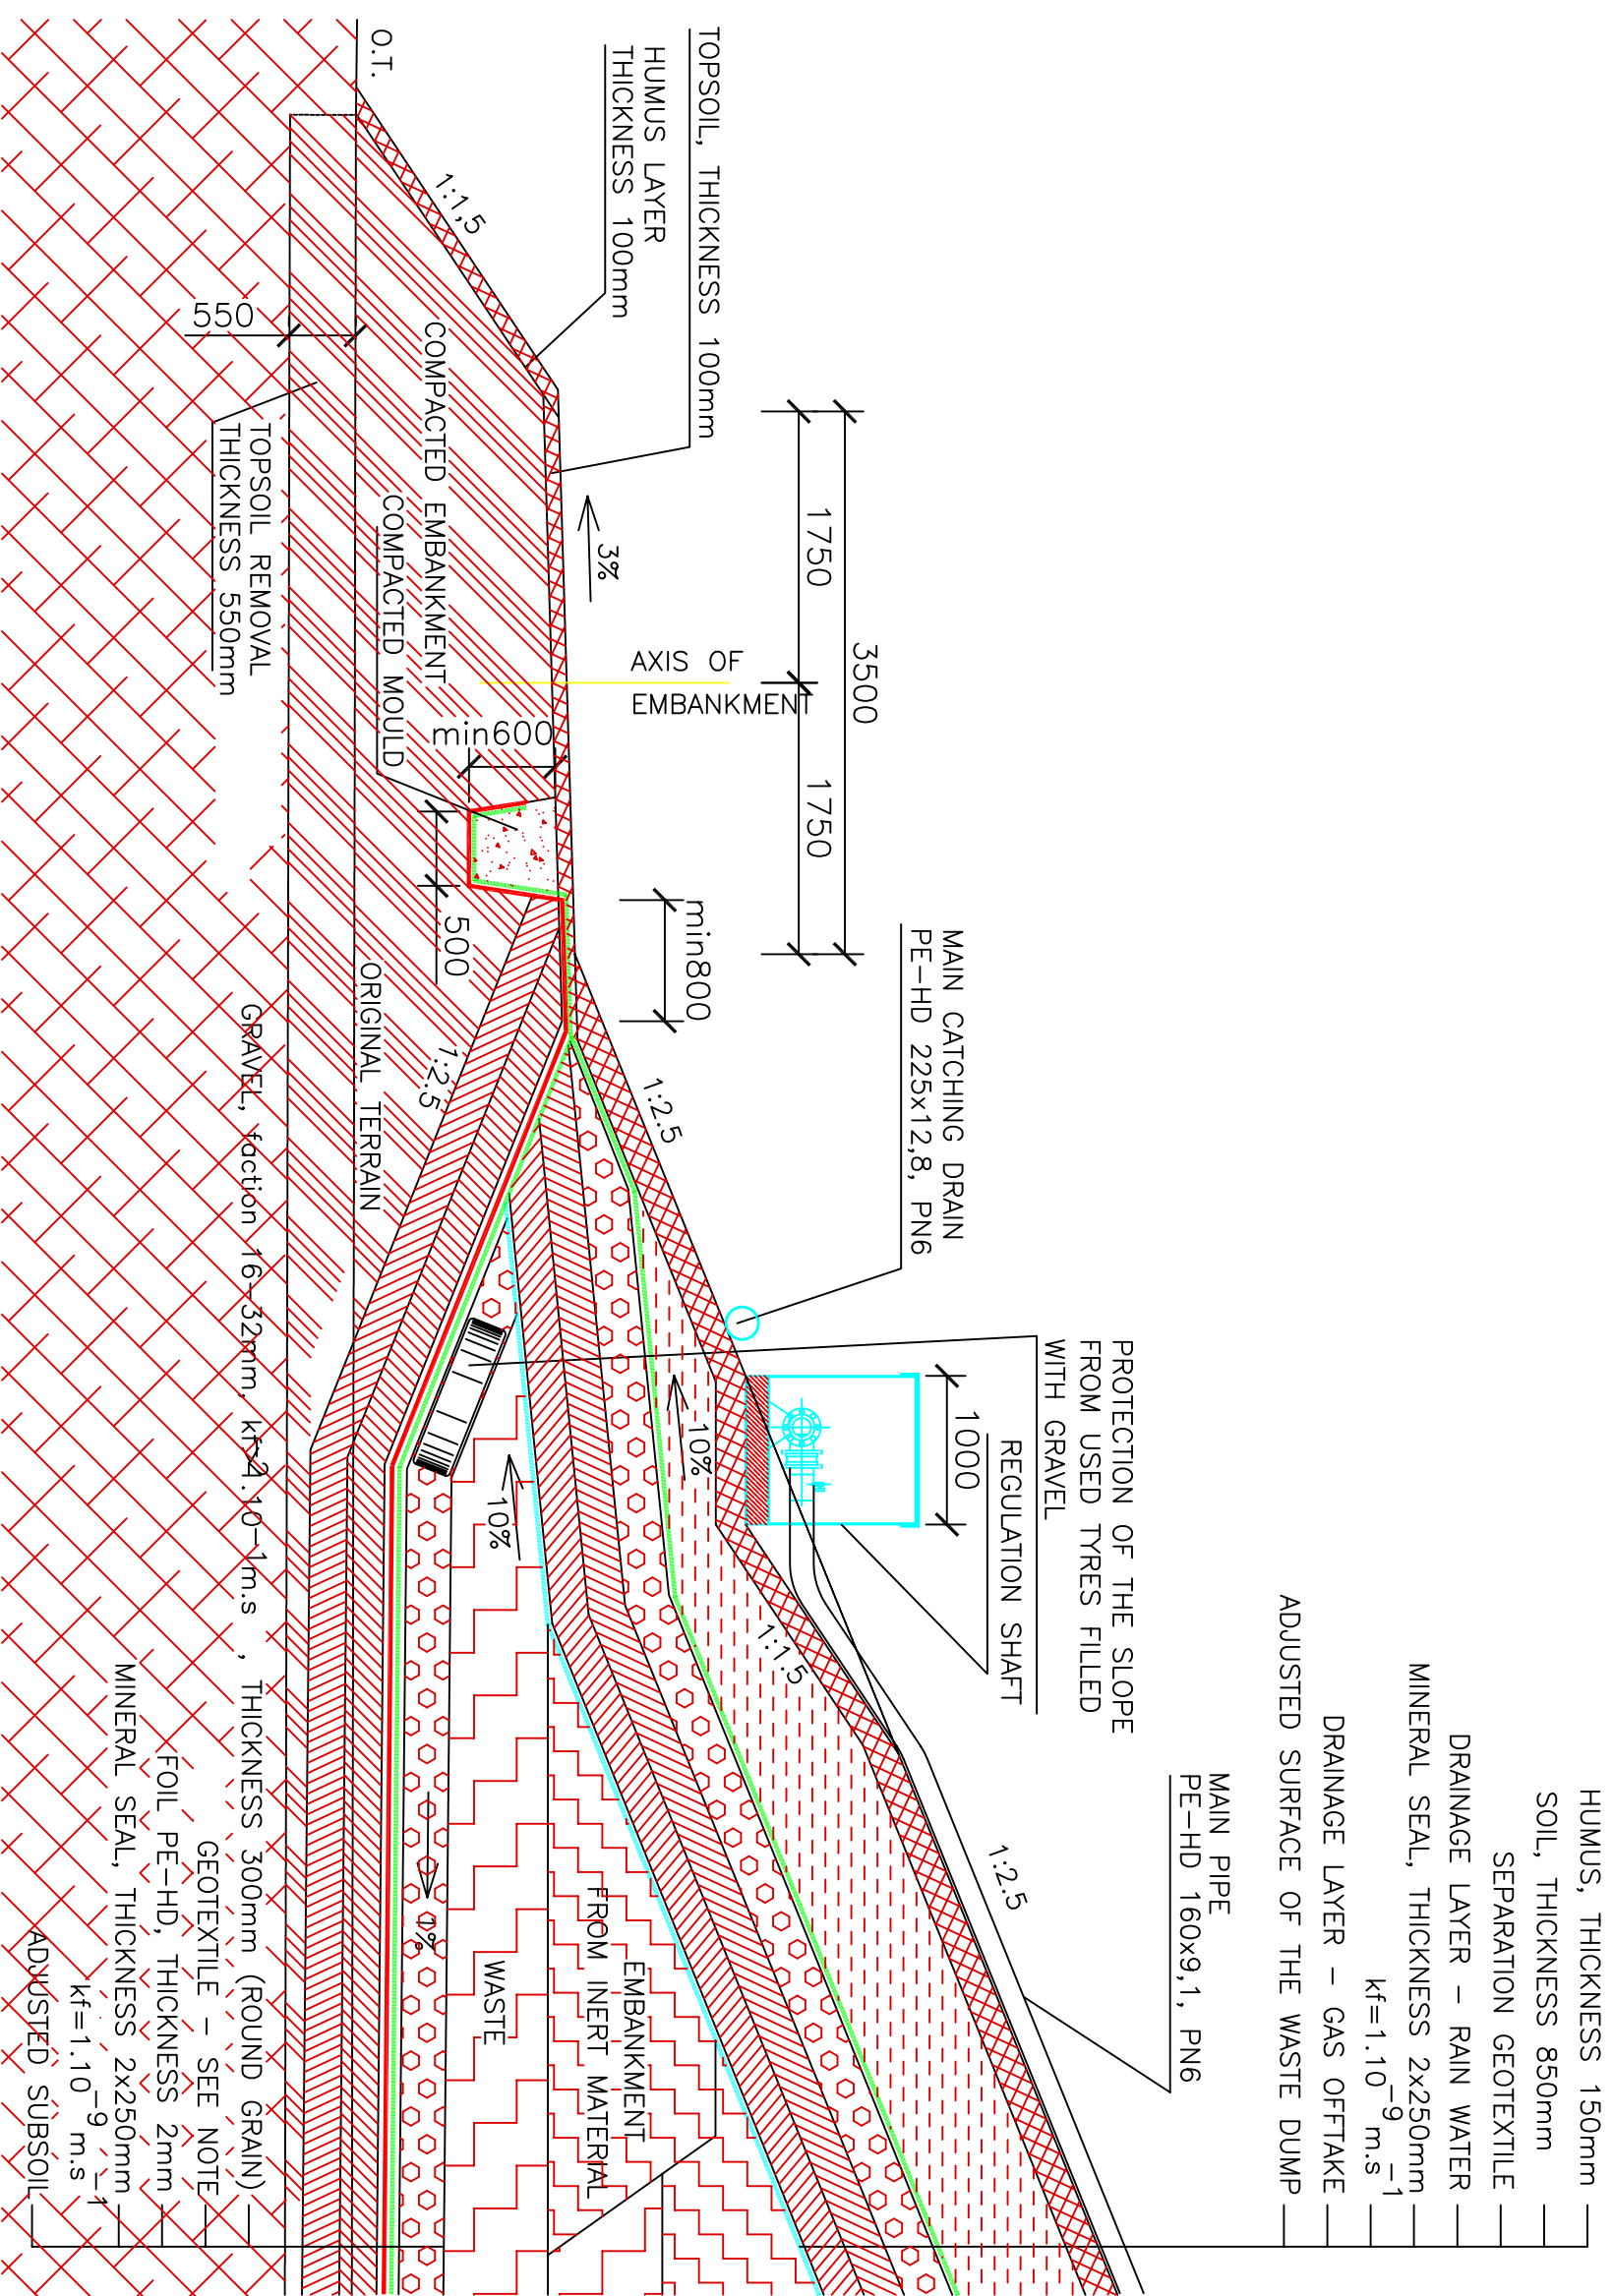

MUNICIPAL WASTE DUMP ARAD
SO 15 - WASTE DUMP DEGASING
MODEL CROSS SECTION OF TOE OF SLOPE - GAS
SCALE 1:50