


LONGITUDINAL SECTION

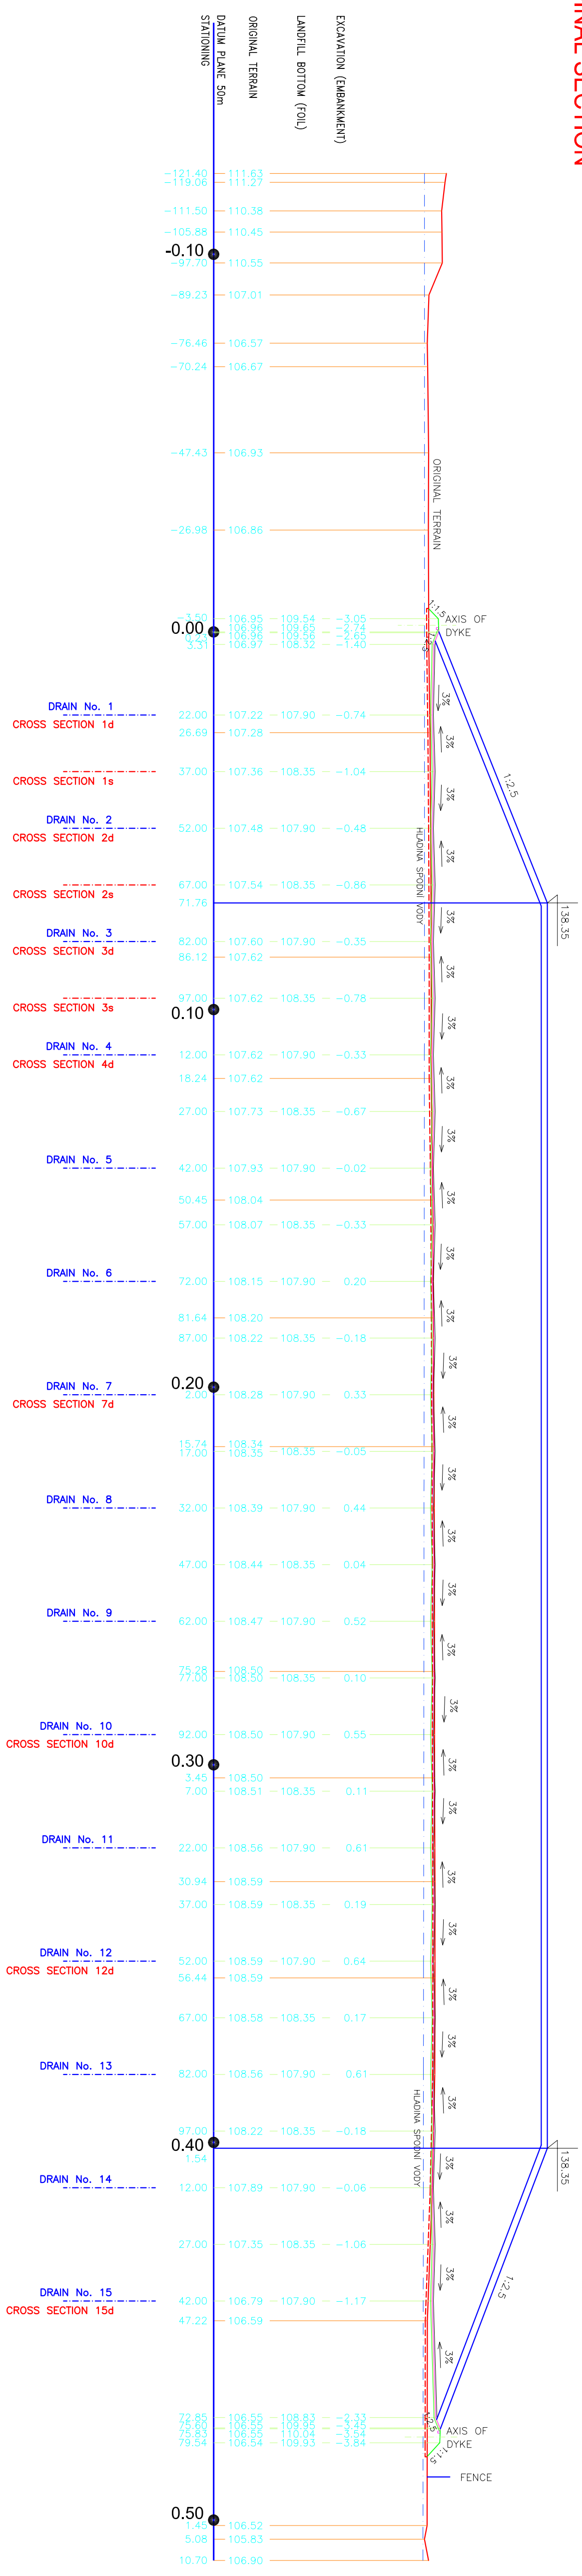

NOTE:
HEIGHTS OF EMBANKMENTS AND EXCAVATIONS ARE CALCULATED
AFTER TOPSOIL REMOVAL (550mm)

SCALE 1:1000

MUNICIPAL WASTE DUMP ARAD
SO 14 - LANDFILL BODY RECLAMATION
LONGITUDINAL SECTION